

PROJECT TITLE
 서안동농협
 업무시설
 신설공사

KEY-PLAN

NOTE

DRAWING BY

CHECKED BY

DESIGN BY

APPROVED BY

DRAWING TITLE






지하 1층 평면도

SCALE
 1 / 200

DATE

DRAWING NO.

SHEET NO.

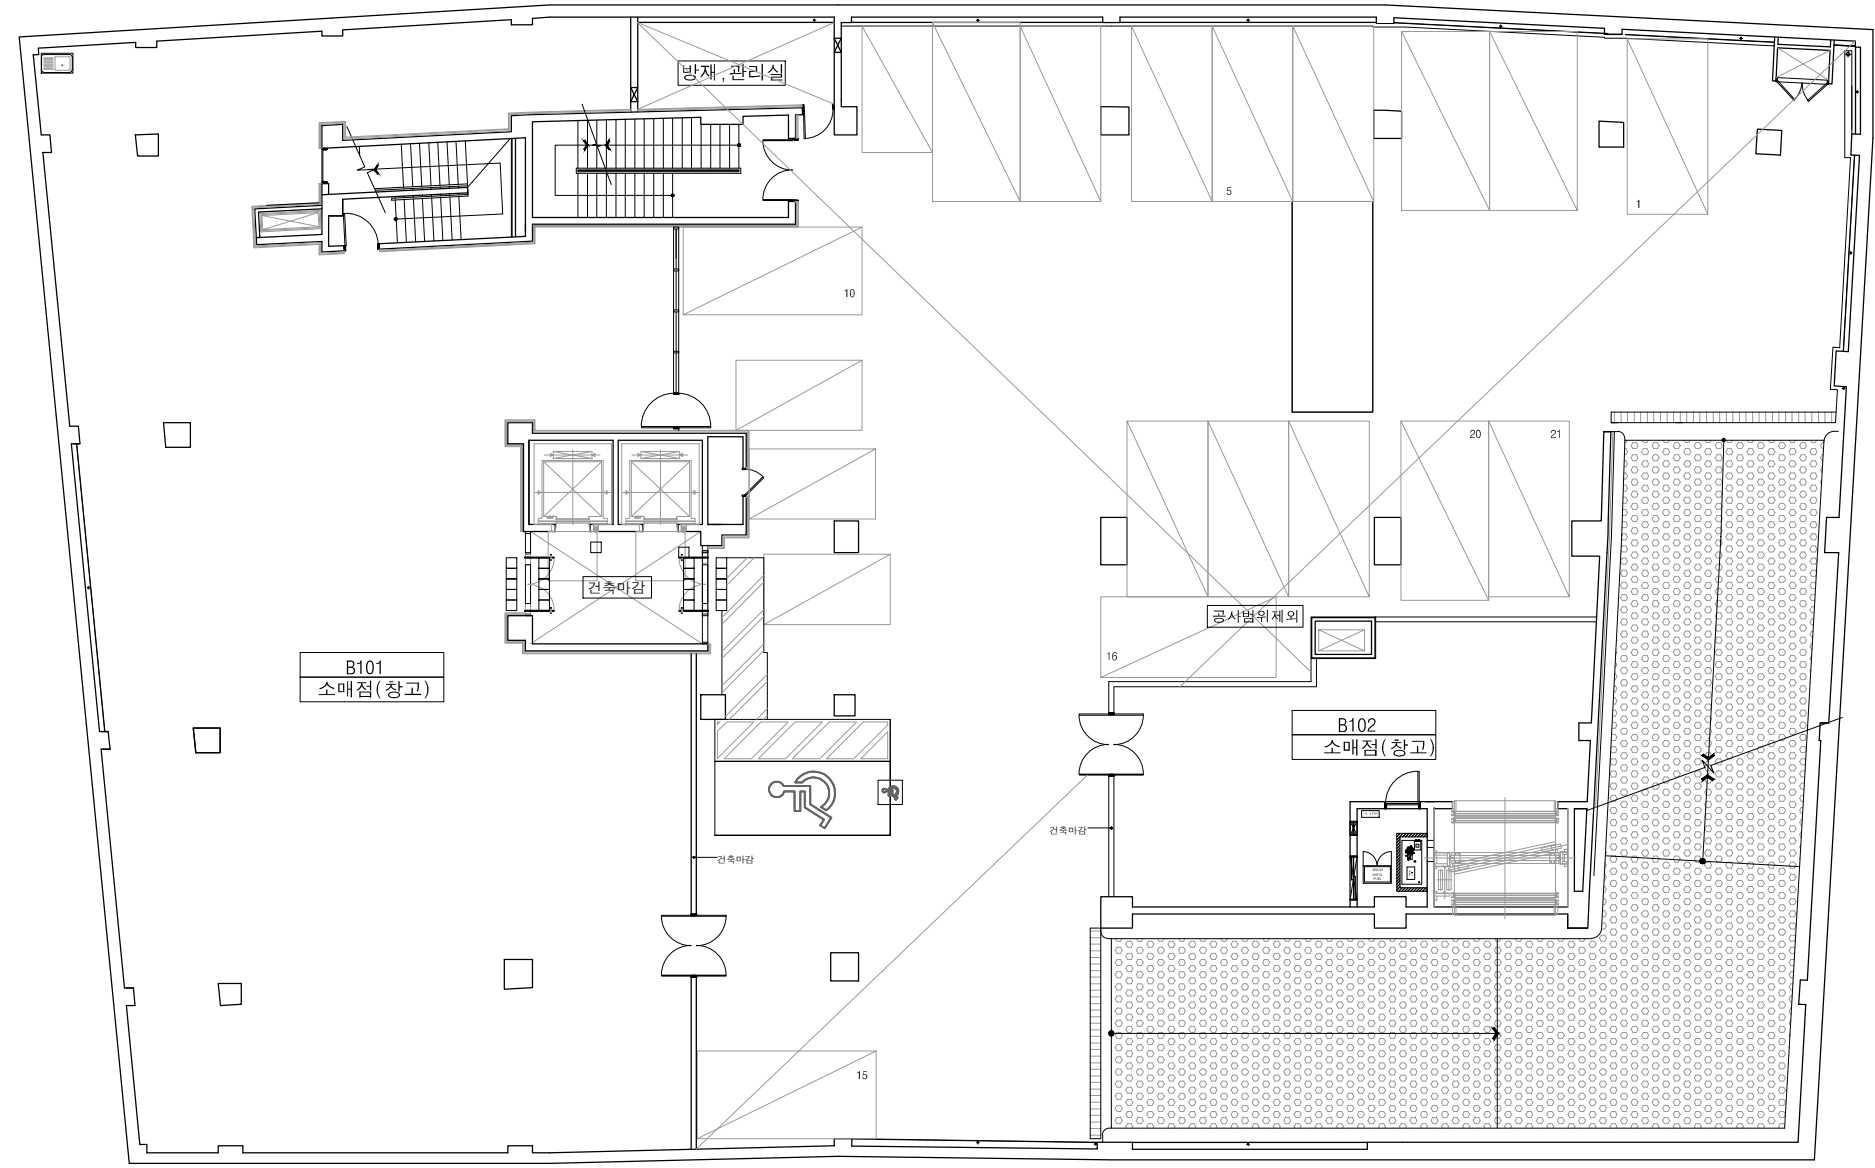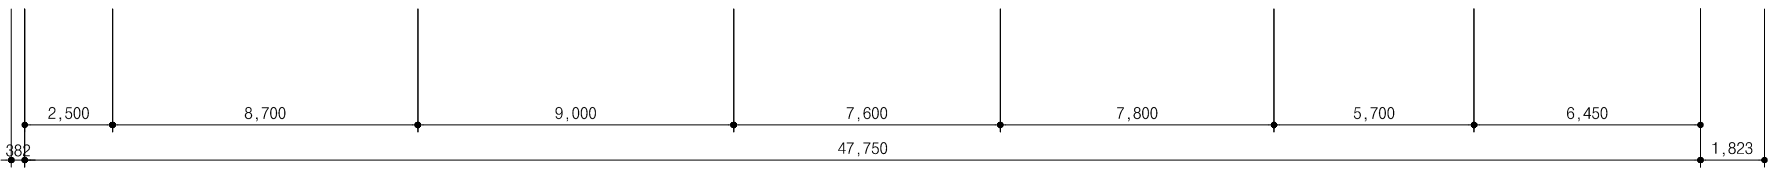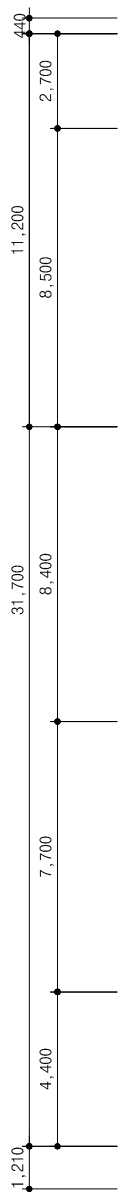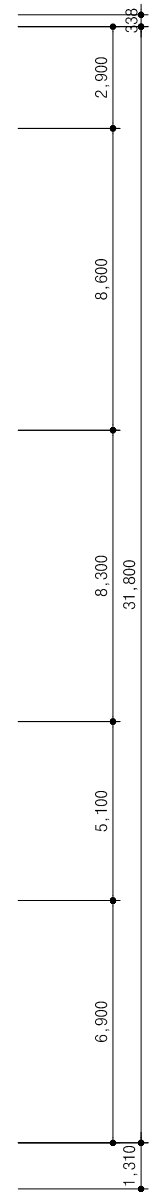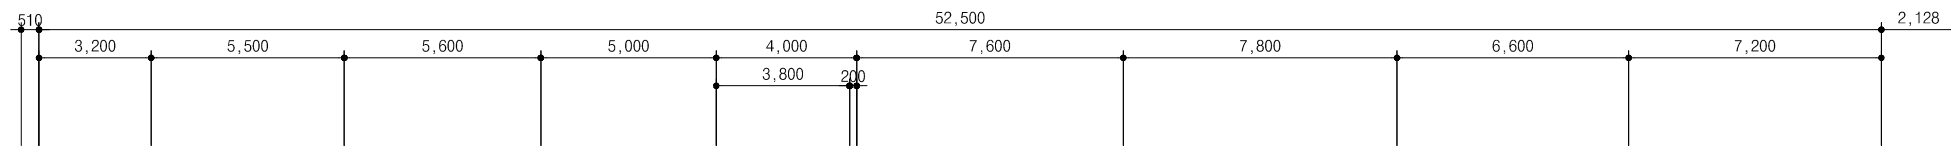

지하 1층 평면도

SCALE 1/200